

National Pavement Preservation Study (Northern Test Sections)

Minnesota DOT Road Research Project (MnROAD)


National Center for Asphalt Technology (NCAT)

US-169 NB Lane

CSAH-8 EB and WB Lanes

5 miles South of Milaca - Just East of Pease - Mille Lacs County

1/10 mile Test Sections

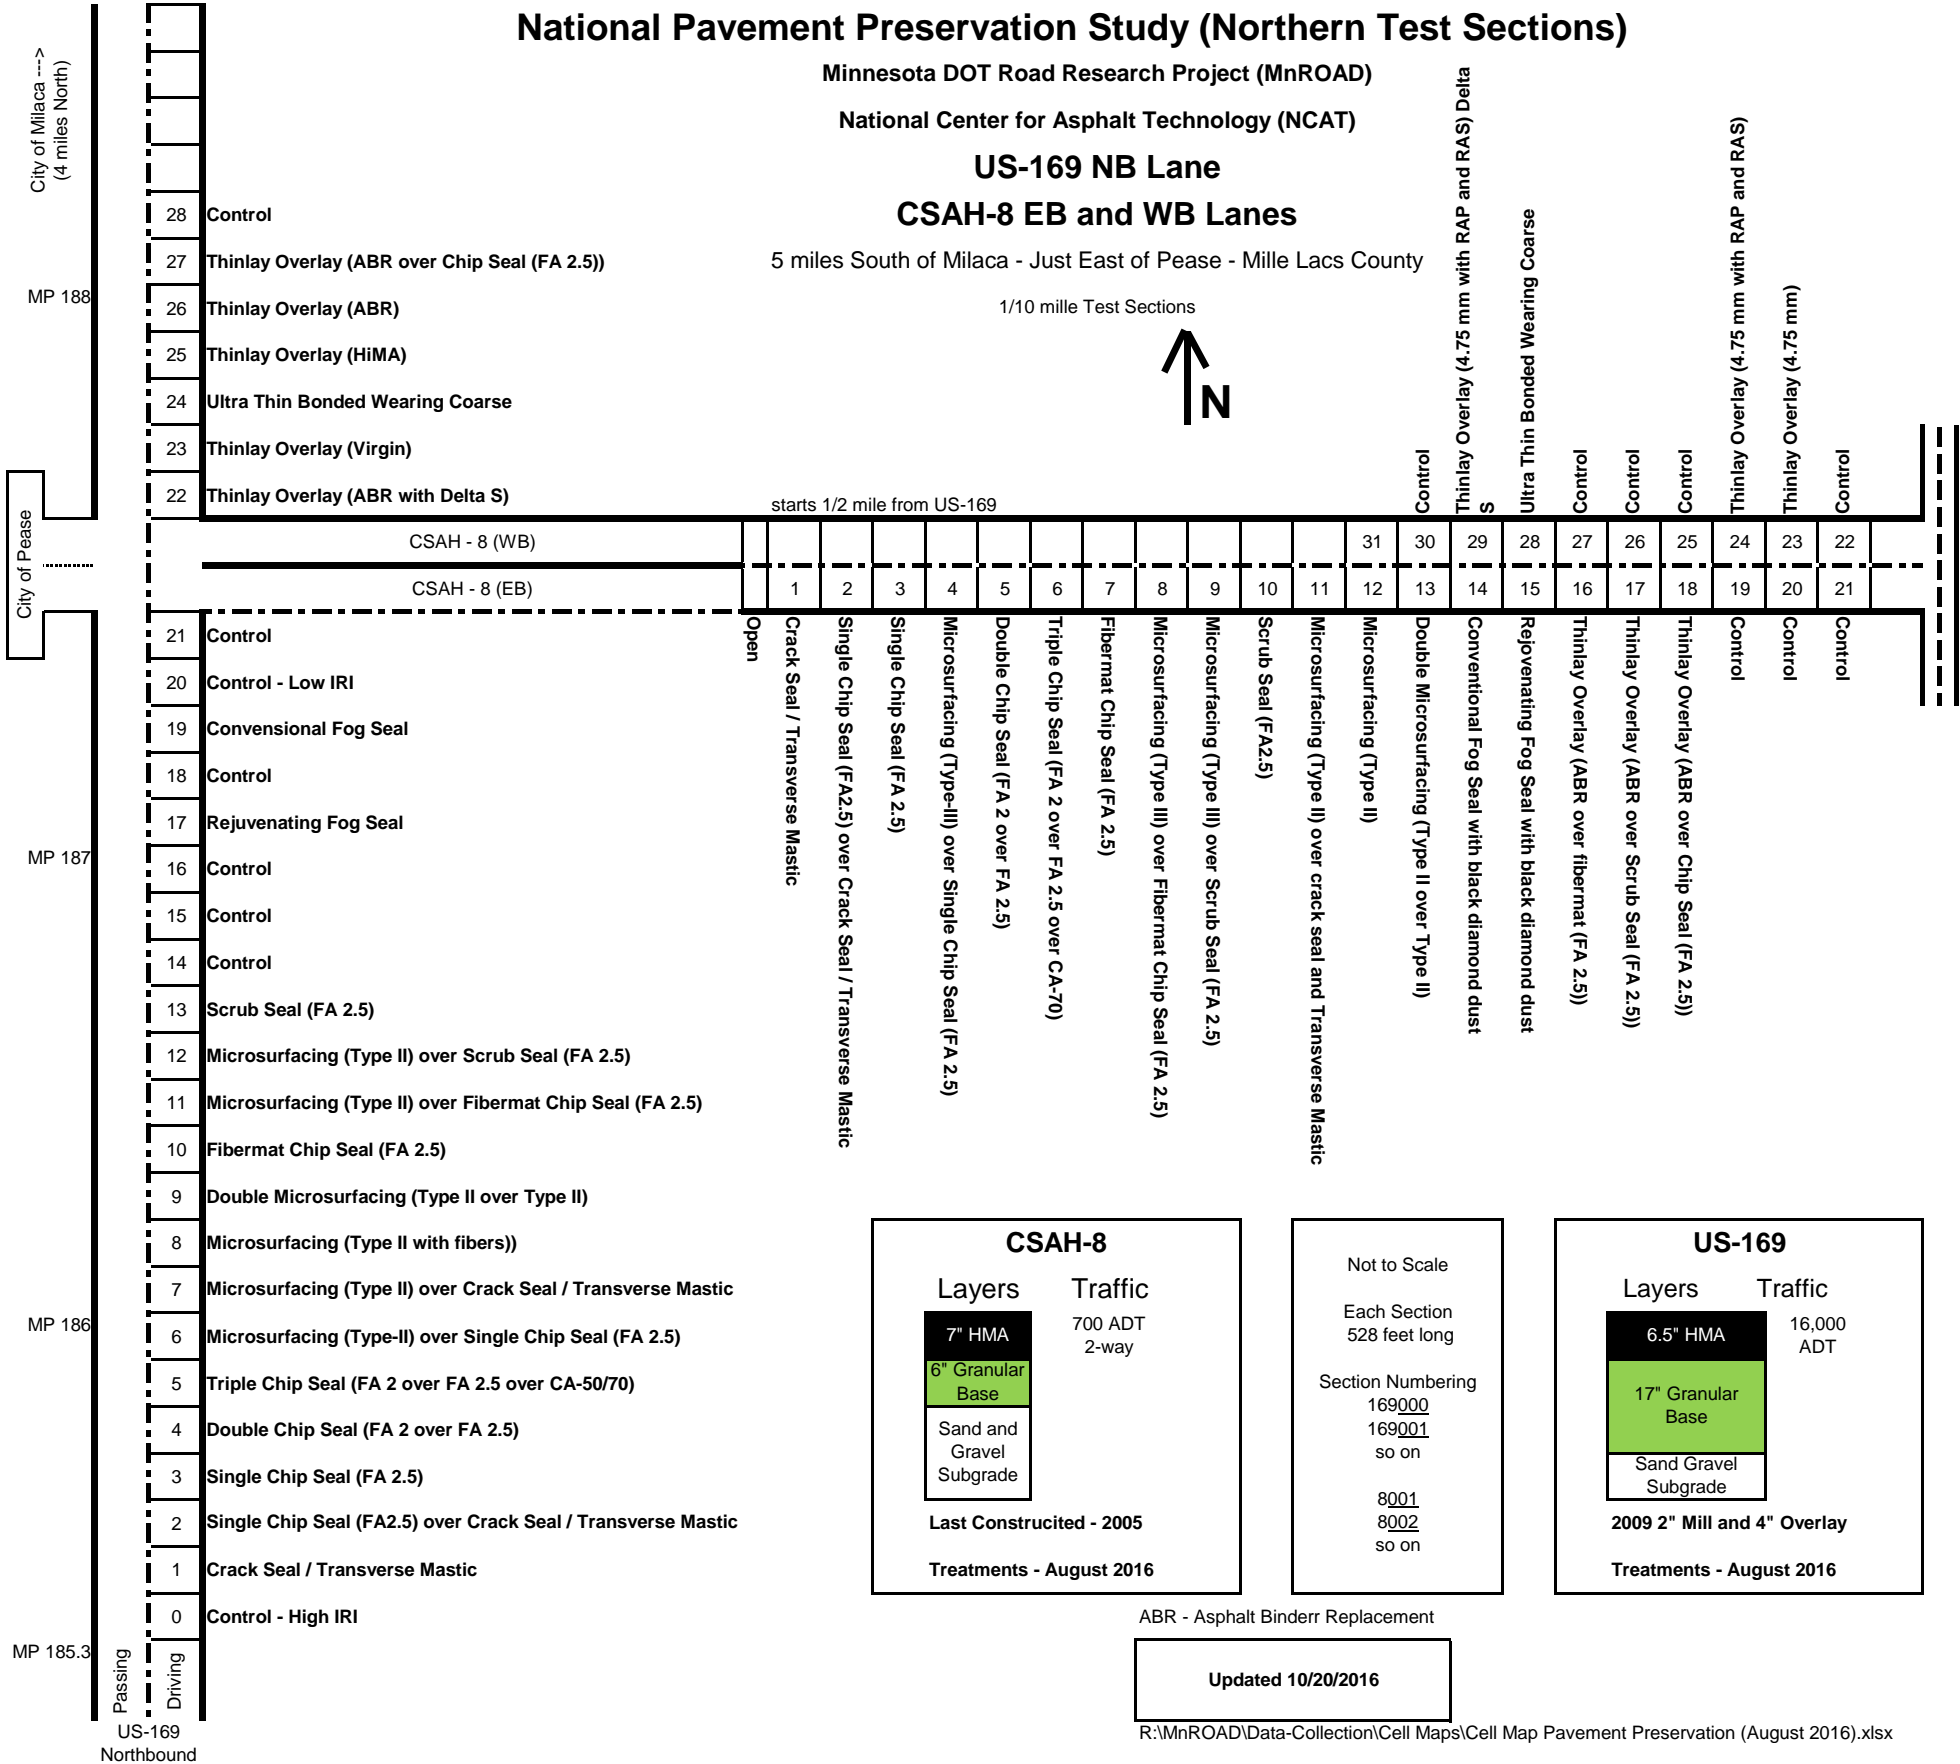

CSAH-8

Layers	Traffic
7" HMA	700 ADT
6" Granular Base	2-way
Sand and Gravel Subgrade	

Last Constructed - 2005

Treatments - August 2016

Not to Scale

Each Section
528 feet long

Section Numbering
169000
169001
so on

8001
8002
so on

US-169

Layers	Traffic
6.5" HMA	16,000 ADT
17" Granular Base	
Sand Gravel Subgrade	

2009 2" Mill and 4" Overlay

Treatments - August 2016

ABR - Asphalt Binderr Replacement

Updated 10/20/2016